


OVERALL LAYOUT PLAN
 MAIN LEVEL
 SCALE: 1/4" = 1'-0"

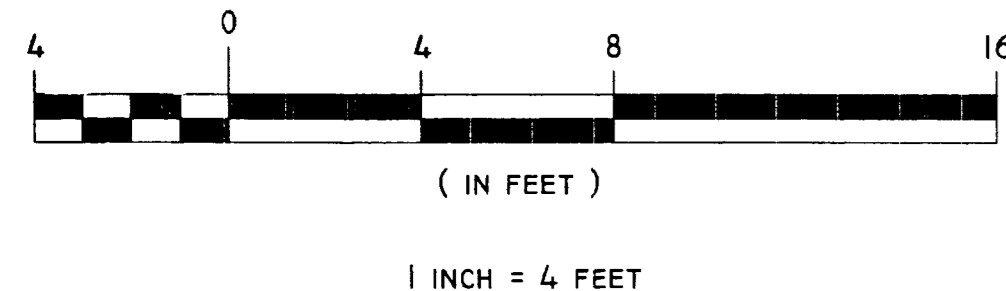

NOTE: ALL PRESSURE TREATED LUMBER
 ALL LUMBER MATERIAL SHALL BE PRESSURE TREATED (TYPE: WATERBORNE TREATMENT 4 MIN.) NO. 2 SOUTHERN YELLOW PINE OR BETTER HAVING:
 1. A MINIMUM ALLOWABLE FIBER STRESS IN BENDING EQUAL TO OR GREATER THAN: Fb = 1500 PSI
 2. A MODULUS OF ELASTICITY EQUAL TO OR GREATER THAN: E = 1,700,000 PSI

NOTE:
 ALL LUMBER MATERIAL SHALL BE STANDARD FRAME STOCK, GRADE No. 2 OR BETTER HAVING:
 1. A MINIMUM ALLOWABLE FIBER STRESS IN BENDING EQUAL TO OR GREATER THAN: Fb = 1000 PSI
 2. A MODULUS OF ELASTICITY EQUAL TO OR GREATER THAN: E = 1,300,000 PSI

REFERENCE NOTES:
 1. THESE DRAWINGS SHALL BE USED IN CONJUNCTION WITH STRUCTURAL DRAWINGS, SHOP DRAWINGS AND SPECIFICATIONS.
 2. ALL DIMENSIONS AND CONDITIONS MUST BE VERIFIED IN THE FIELD AND ANY DISCREPANCIES SHALL BE BROUGHT TO THE ATTENTION OF THE STRUCTURAL ENGINEER FOR CLARIFICATION BEFORE PROCEEDING WITH THE AFFECTED PART OF THE WORK.

Hampstead Consultants Inc.
 10 BRICKETTS MILL ROAD
 HAMPSTEAD, NH 03841
 (603) 329-5540

OVERALL LAYOUT PLAN MAIN LEVEL
 SANDOWN TOWN HALL

SCALE: AS NOTED	DRAWN BY:
DATE: 1/21/11	
PREPARED FOR TOWN OF SANDOWN NH	AI.1